

DISCLAIMER:

Silva Cell layouts are preliminary, and are based on the accuracy of the provided base information.

Spacing between Silva Cells can vary between 1"-3" (25mm-75mm). Field adjustment may be required.

Client/Contractor is responsible for verifying location of structures and utilities that may be in conflict with this proposed Silva Cell layout.

When determining size of excavation, allow space for Cells, spacing between frames, and backfill.

Preliminary Cell layout - 3 layers								
Area	# Silva Cell Decks	# Silva Cell Frames	Soil Volume in Silva Cells (ft3)	Soil Volume in planting areas (ft3)	Total Soil Volume (ft3)	# Trees	Soil Volume per tree (ft3)	Potential Stormwater Storage (ft3)
A	37	111	1110	95	1205	1	1205	241
Total	37	111					1205	241

Prepared By:


 www.deeproot.com

DeepRoot Urban Solutions
 Kestrel Design Group
 7101 Ohms Lane
 Minneapolis, MN 55439
 Ph. 952 928-9600 Fax 952 224-9860
 www.kestreldesigngroup.com

Cherry Street
 US.12.052

Silva Cell Layout
 April 12, 2013

Scale: 1"=10'

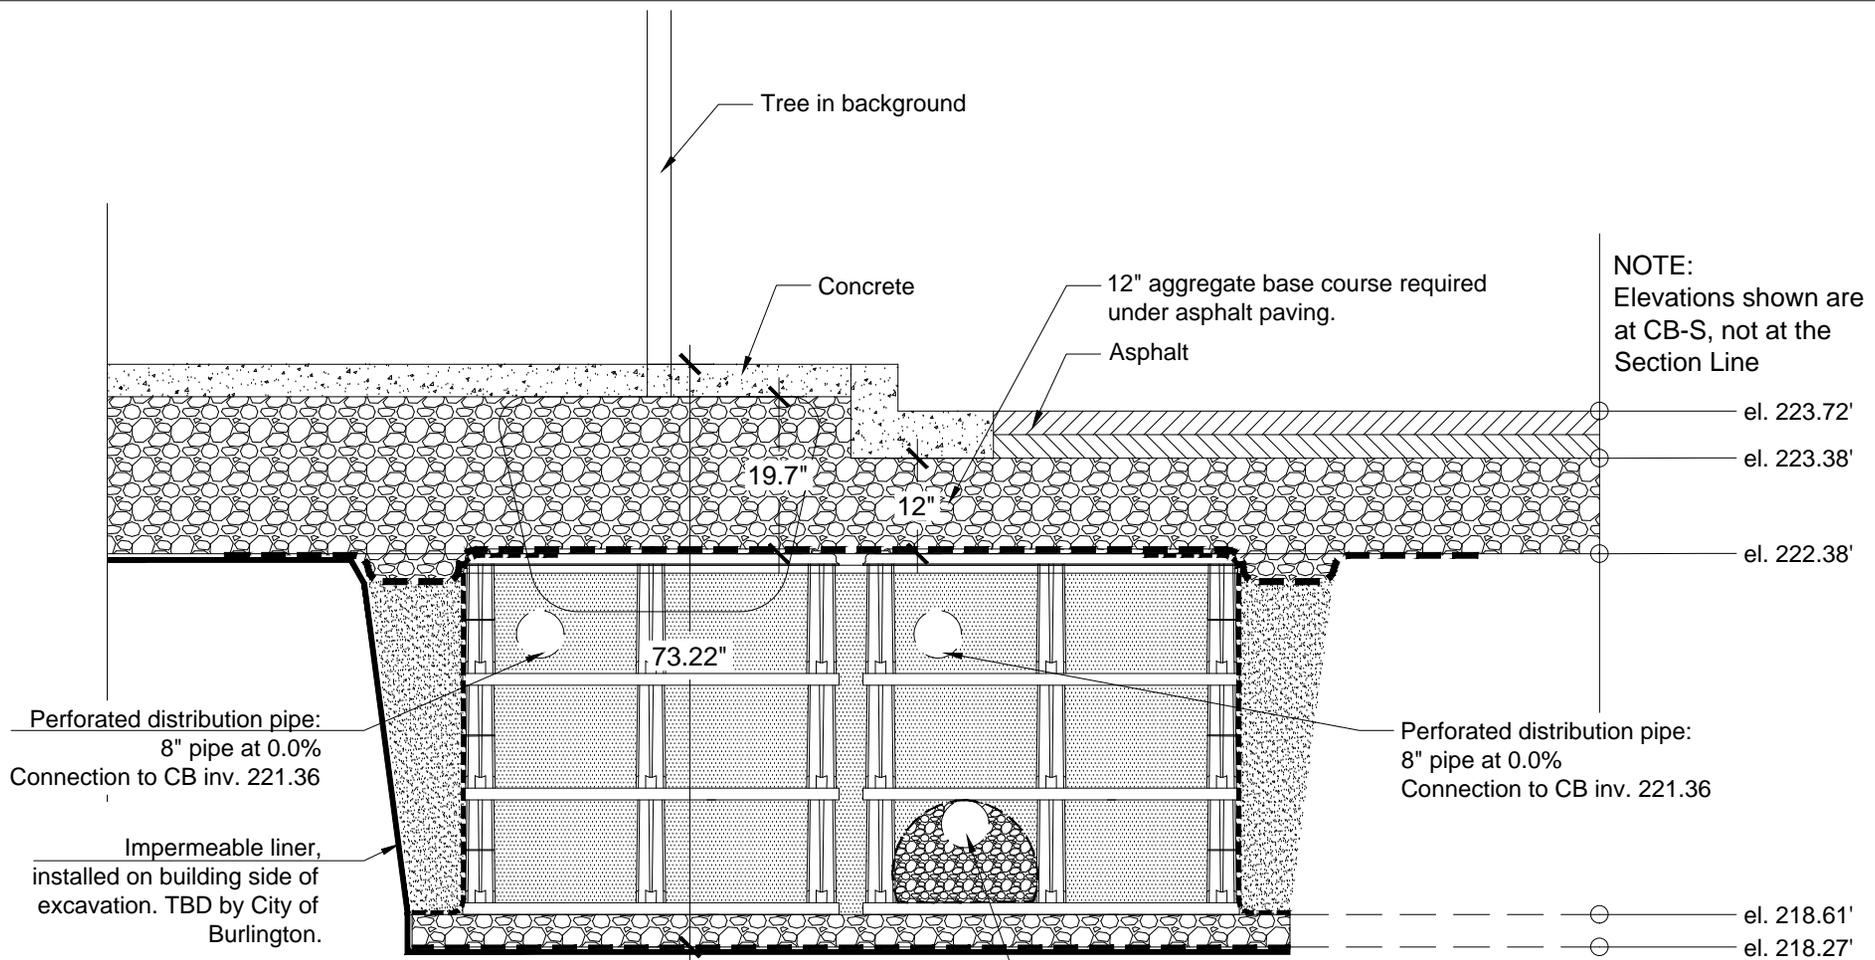

DISCLAIMER:

Silva Cell layouts are preliminary, and are based on the accuracy of the provided base information.

Spacing between Silva Cells can vary between 1"-3" (25mm-75mm). Field adjustment may be required.

Client/Contractor is responsible for verifying location of structures and utilities that may be in conflict with this proposed Silva Cell layout.

When determining size of excavation, allow space for Cells, spacing between frames, and backfill.

Prepared By:

DeepRoot
Urban Solutions
www.deeproot.com

DeepRoot Urban Solutions
Kestrel Design Group
7101 Ohms Lane
Minneapolis, MN 55439
Ph. 952 928-9600 Fax 952 224-9860
www.kestrel-designgroup.com

Cherry Street
US.12.052

Silva Cell Section

April 12, 2013

Scale: 1/2"=1'

